
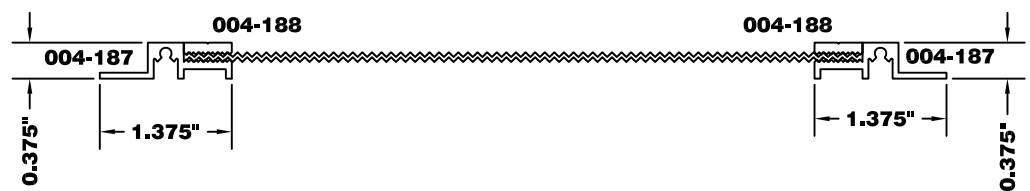


U SCREEN (.014 SS MESH)

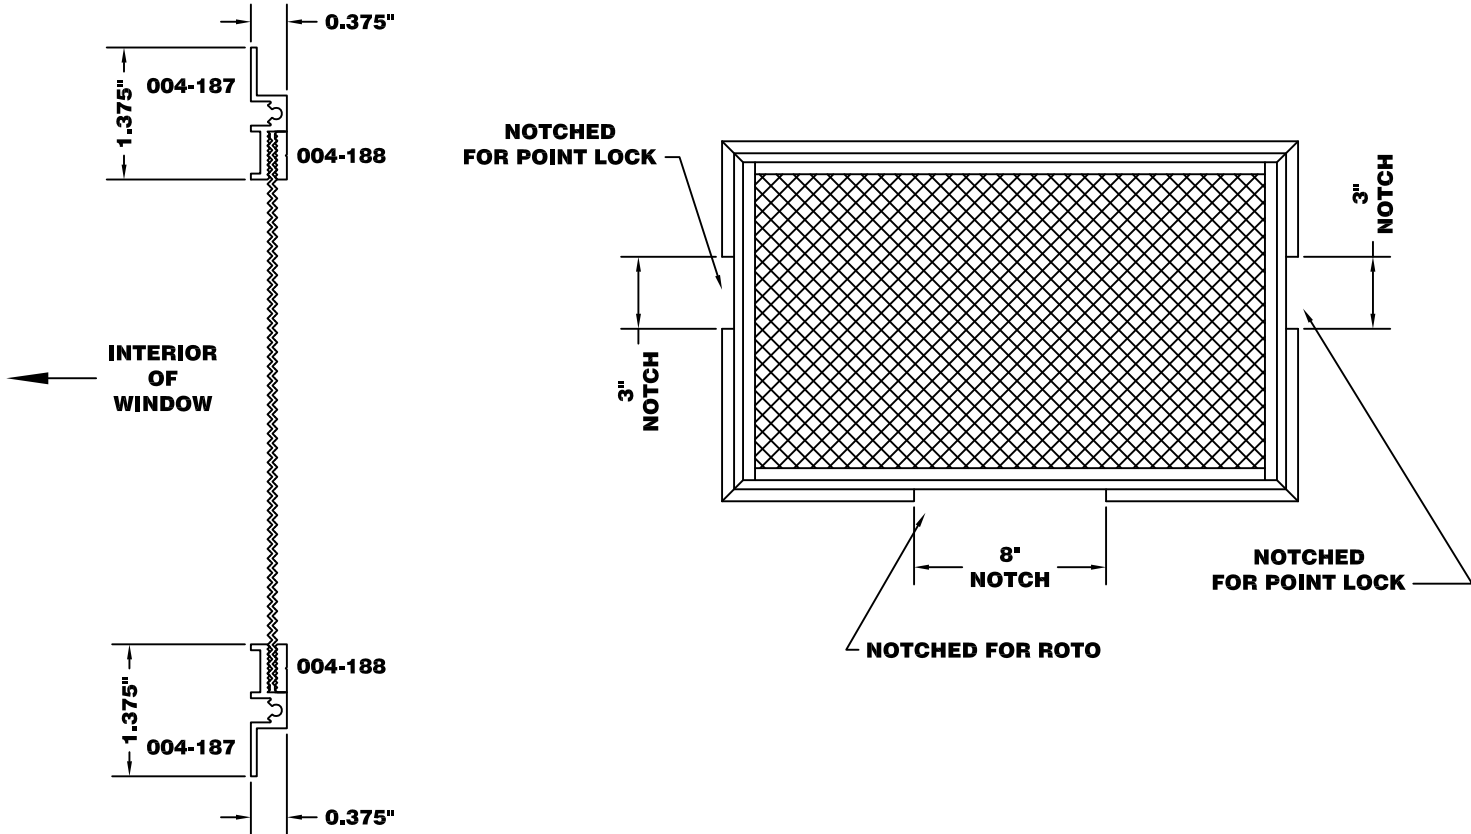

CLETE HEIGHTS RUN FULL